


Quattrocchi Kwok Architects

Maya Lin School Modernization

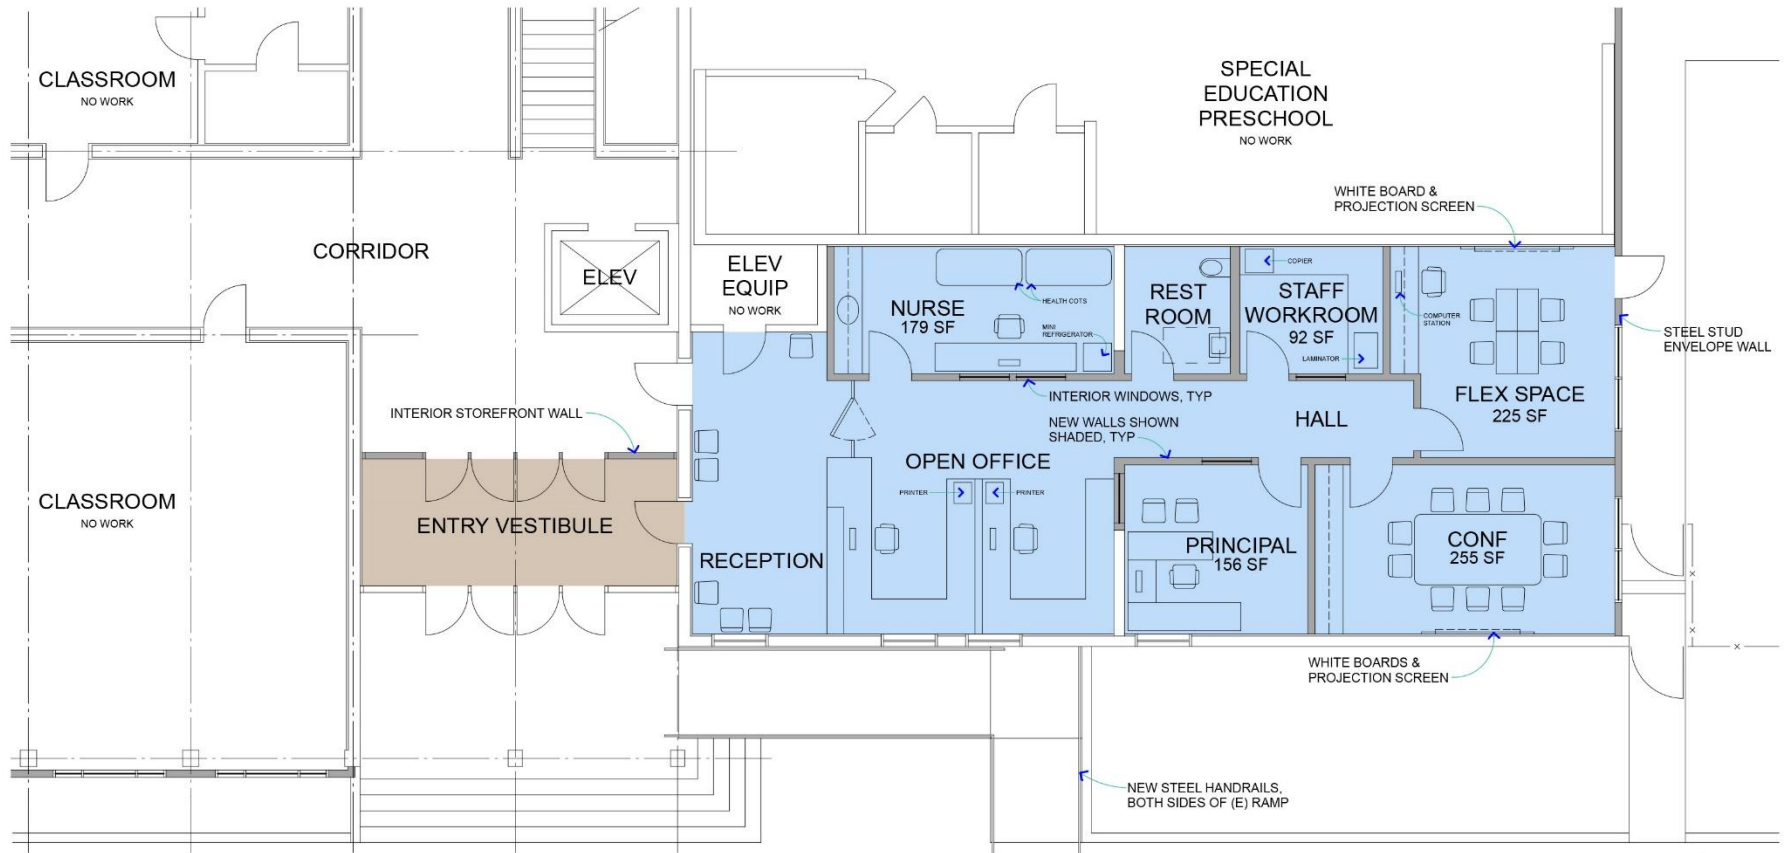

ADMINISTRATIVE OFFICE & ENTRY VESTIBULE


MAYA LIN SCHOOL (ALAMEDA UNIFIED SCHOOL DISTRICT)

SCALE 1/8"=1'-0"

SEPTEMBER 22, 2015



QUATTROCCHI KWOK
ARCHITECTS

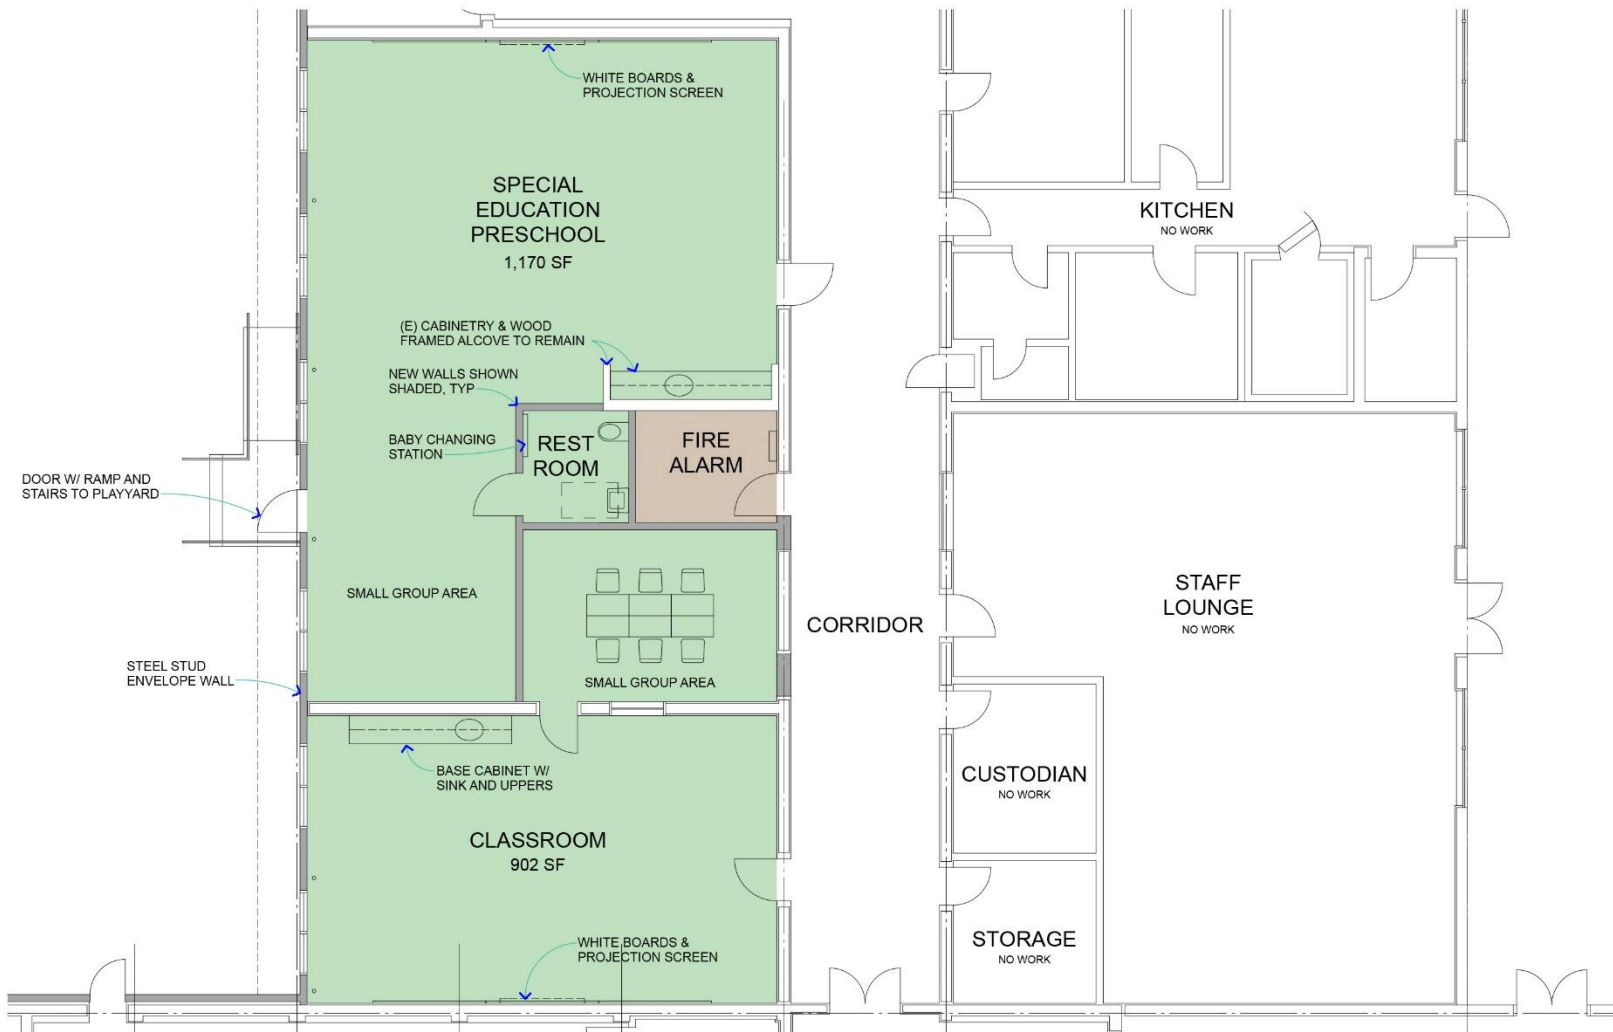

SPECIAL EDUCATION PRESCHOOL CLASSROOM AREA


MAYA LIN SCHOOL (ALAMEDA UNIFIED SCHOOL DISTRICT)

SCALE 1/8"=1'-0"

SEPTEMBER 22, 2015



QUATTROCCHI KWOK
ARCHITECTS

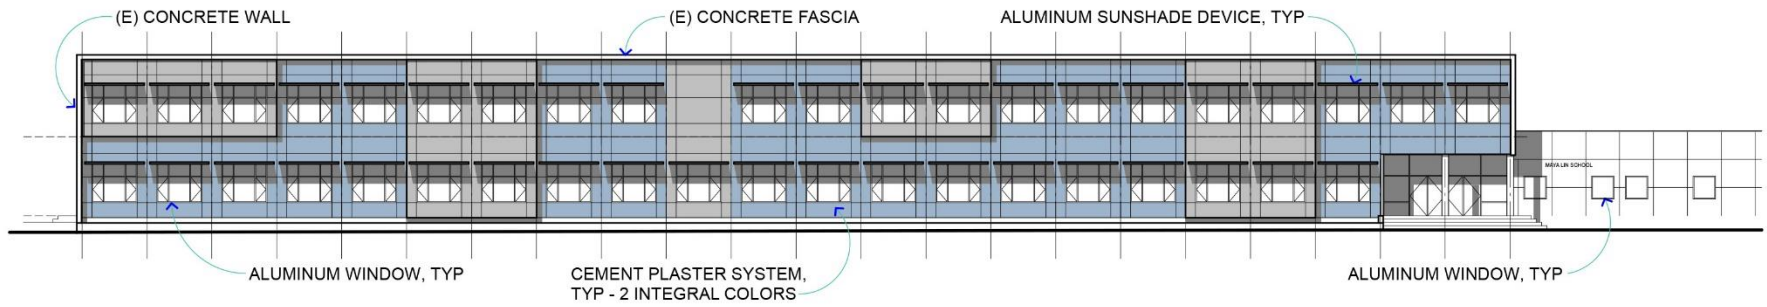



EXTERIOR ELEVATION - SOUTH

MAYA LIN SCHOOL (ALAMEDA UNIFIED SCHOOL DISTRICT)

North Side Elevation is Similar

SCALE 1"=20'-0"

SEPTEMBER 22, 2015

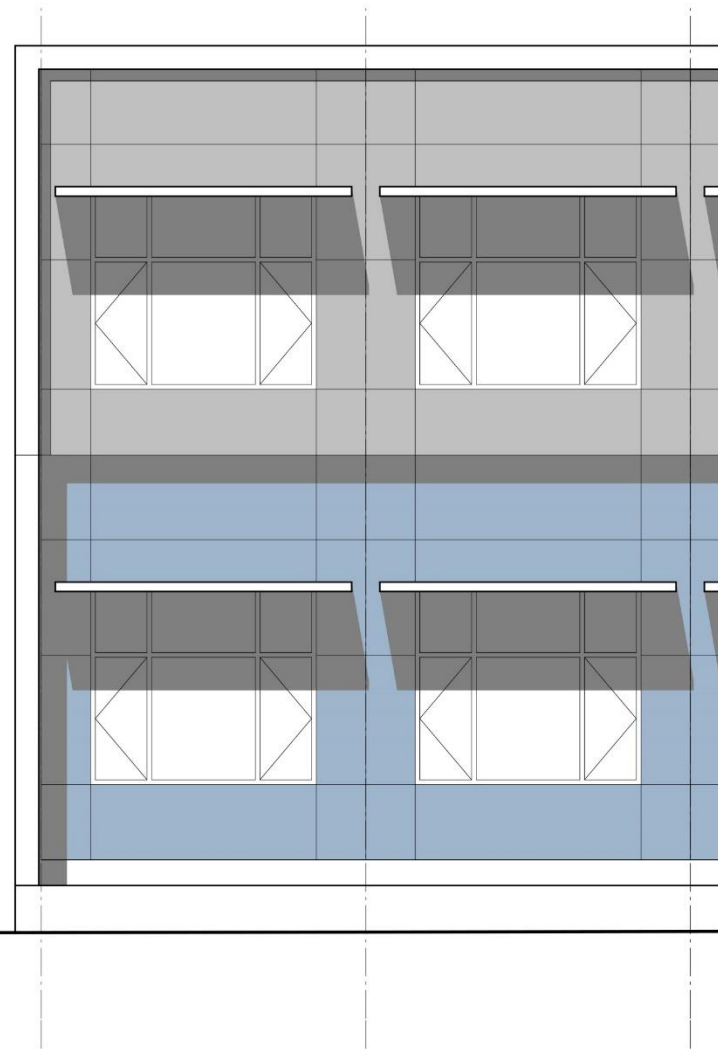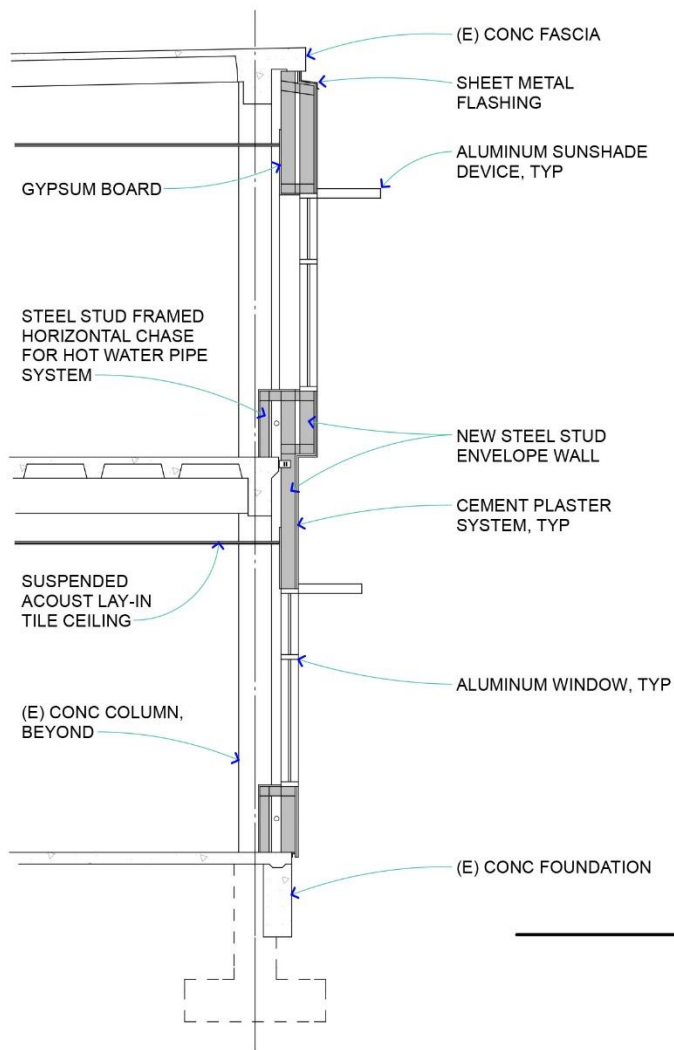

SOUTH WALL SECTION & PARTIAL SOUTH EXTERIOR ELEVATION

MAYA LIN SCHOOL (ALAMEDA UNIFIED SCHOOL DISTRICT)

SCALE 1/4"=1'-0"

SEPTEMBER 22, 2015