


Quattrocchi Kwok Architects

Otis Elementary School

# New Classroom Building

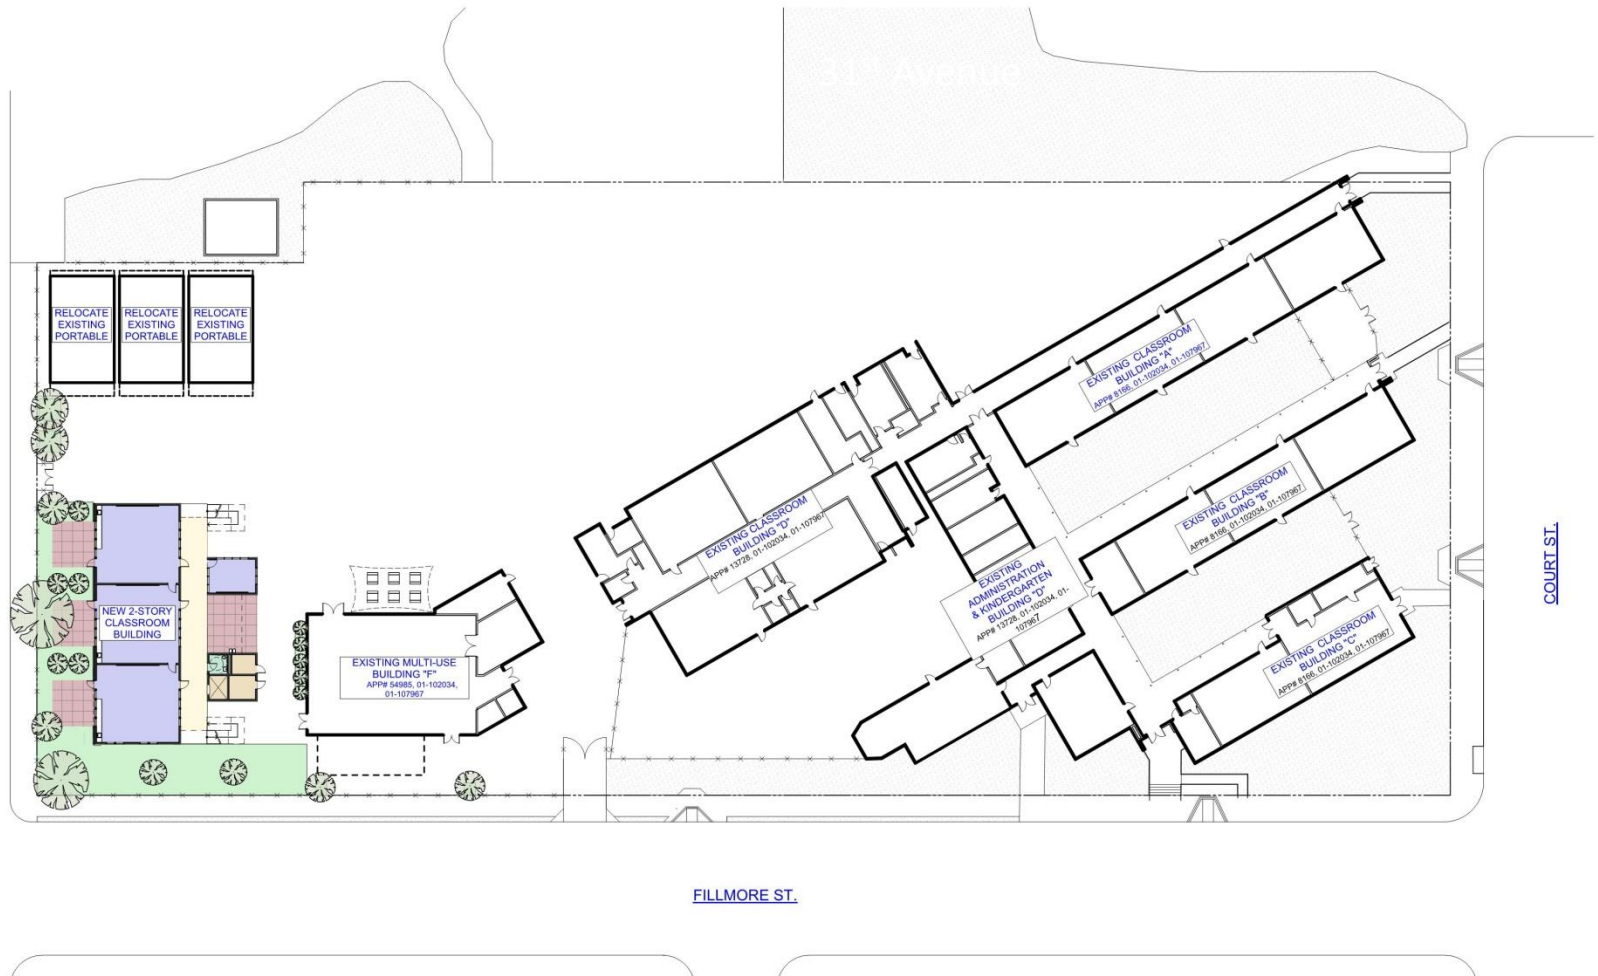


**SITE PLAN**  
**OTIS ELEMENTARY NEW CLASSROOM BUILDING**  
 ALAMEDA UNIFIED SCHOOL DISTRICT




SEPTEMBER 22, 2015  
 SCALE: 1" = 20'



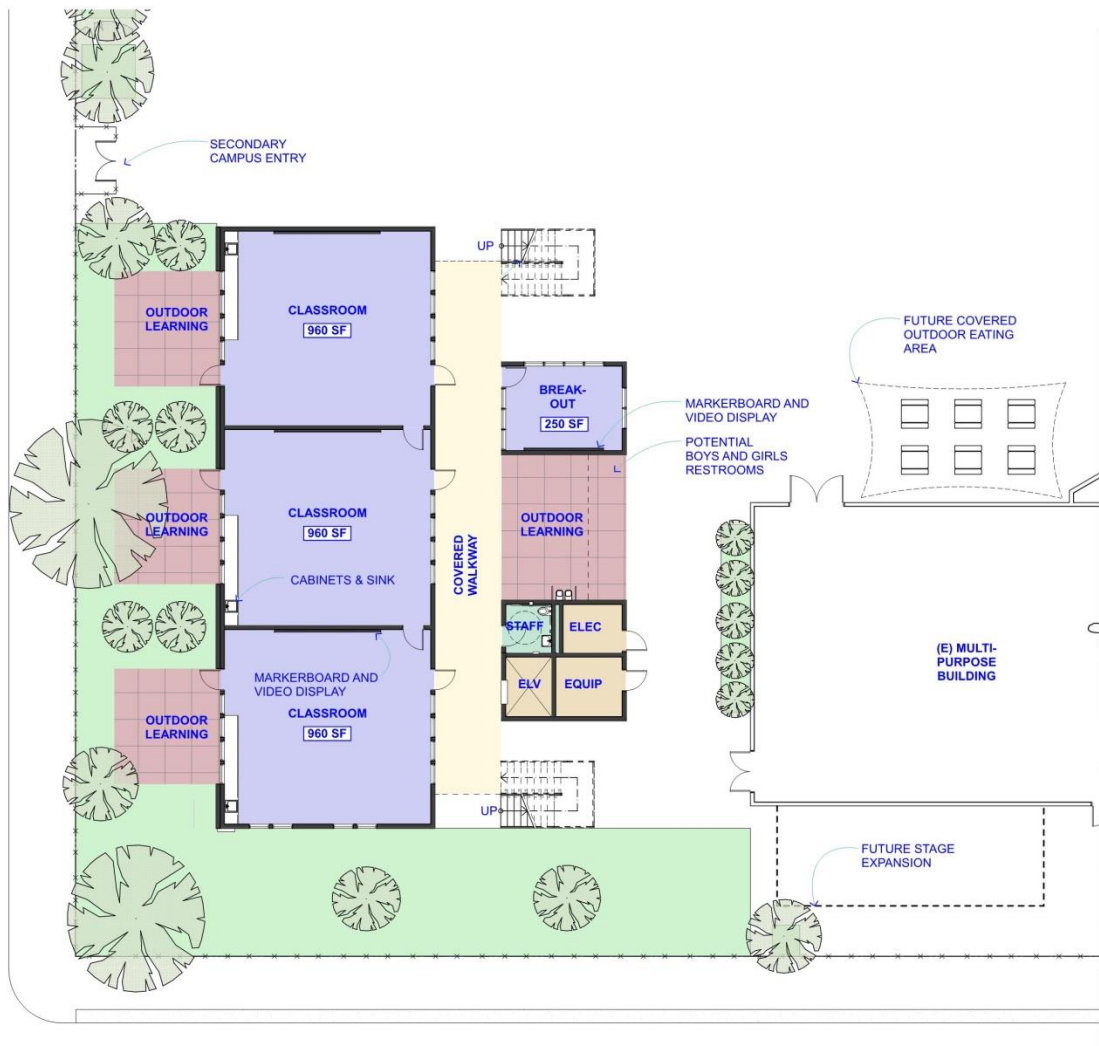

FIRST FLOOR

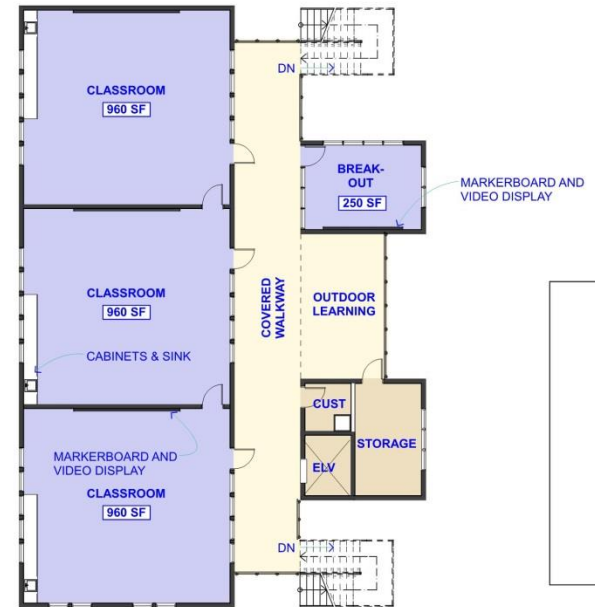

SECOND FLOOR

## FLOOR PLANS

### OTIS ELEMENTARY NEW CLASSROOM BUILDING

ALAMEDA UNIFIED SCHOOL DISTRICT



SEPTEMBER 22, 2015  
SCALE: 1/8" = 1'-0"



Quattrocchi Kwok Architects

Otis Elementary School  
**New Classroom Building**





Quattrocchi Kwok Architects

Otis Elementary School  
New Classroom Building



Quattrocchi Kwok Architects

Otis Elementary School  
New Classroom Building





Quattrocchi Kwok Architects

Otis Elementary School  
New Classroom Building